
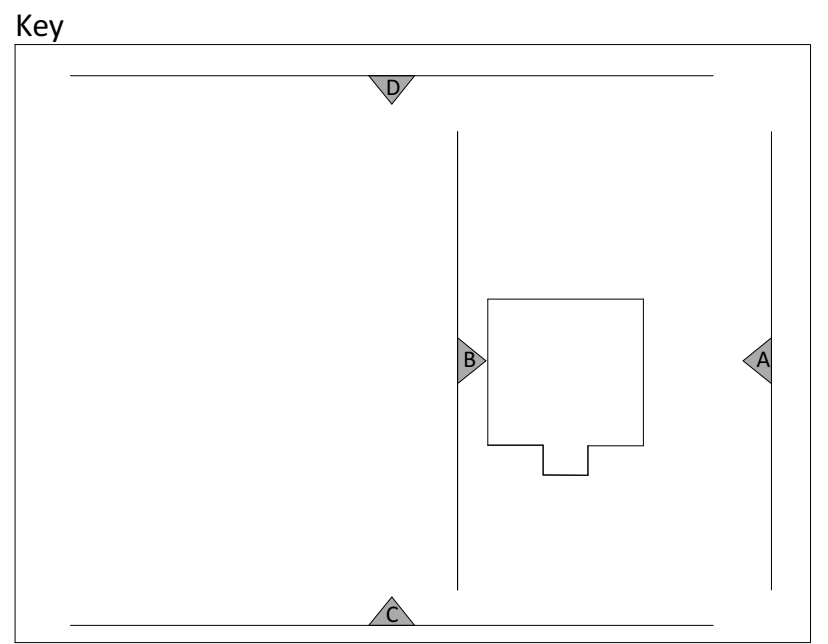
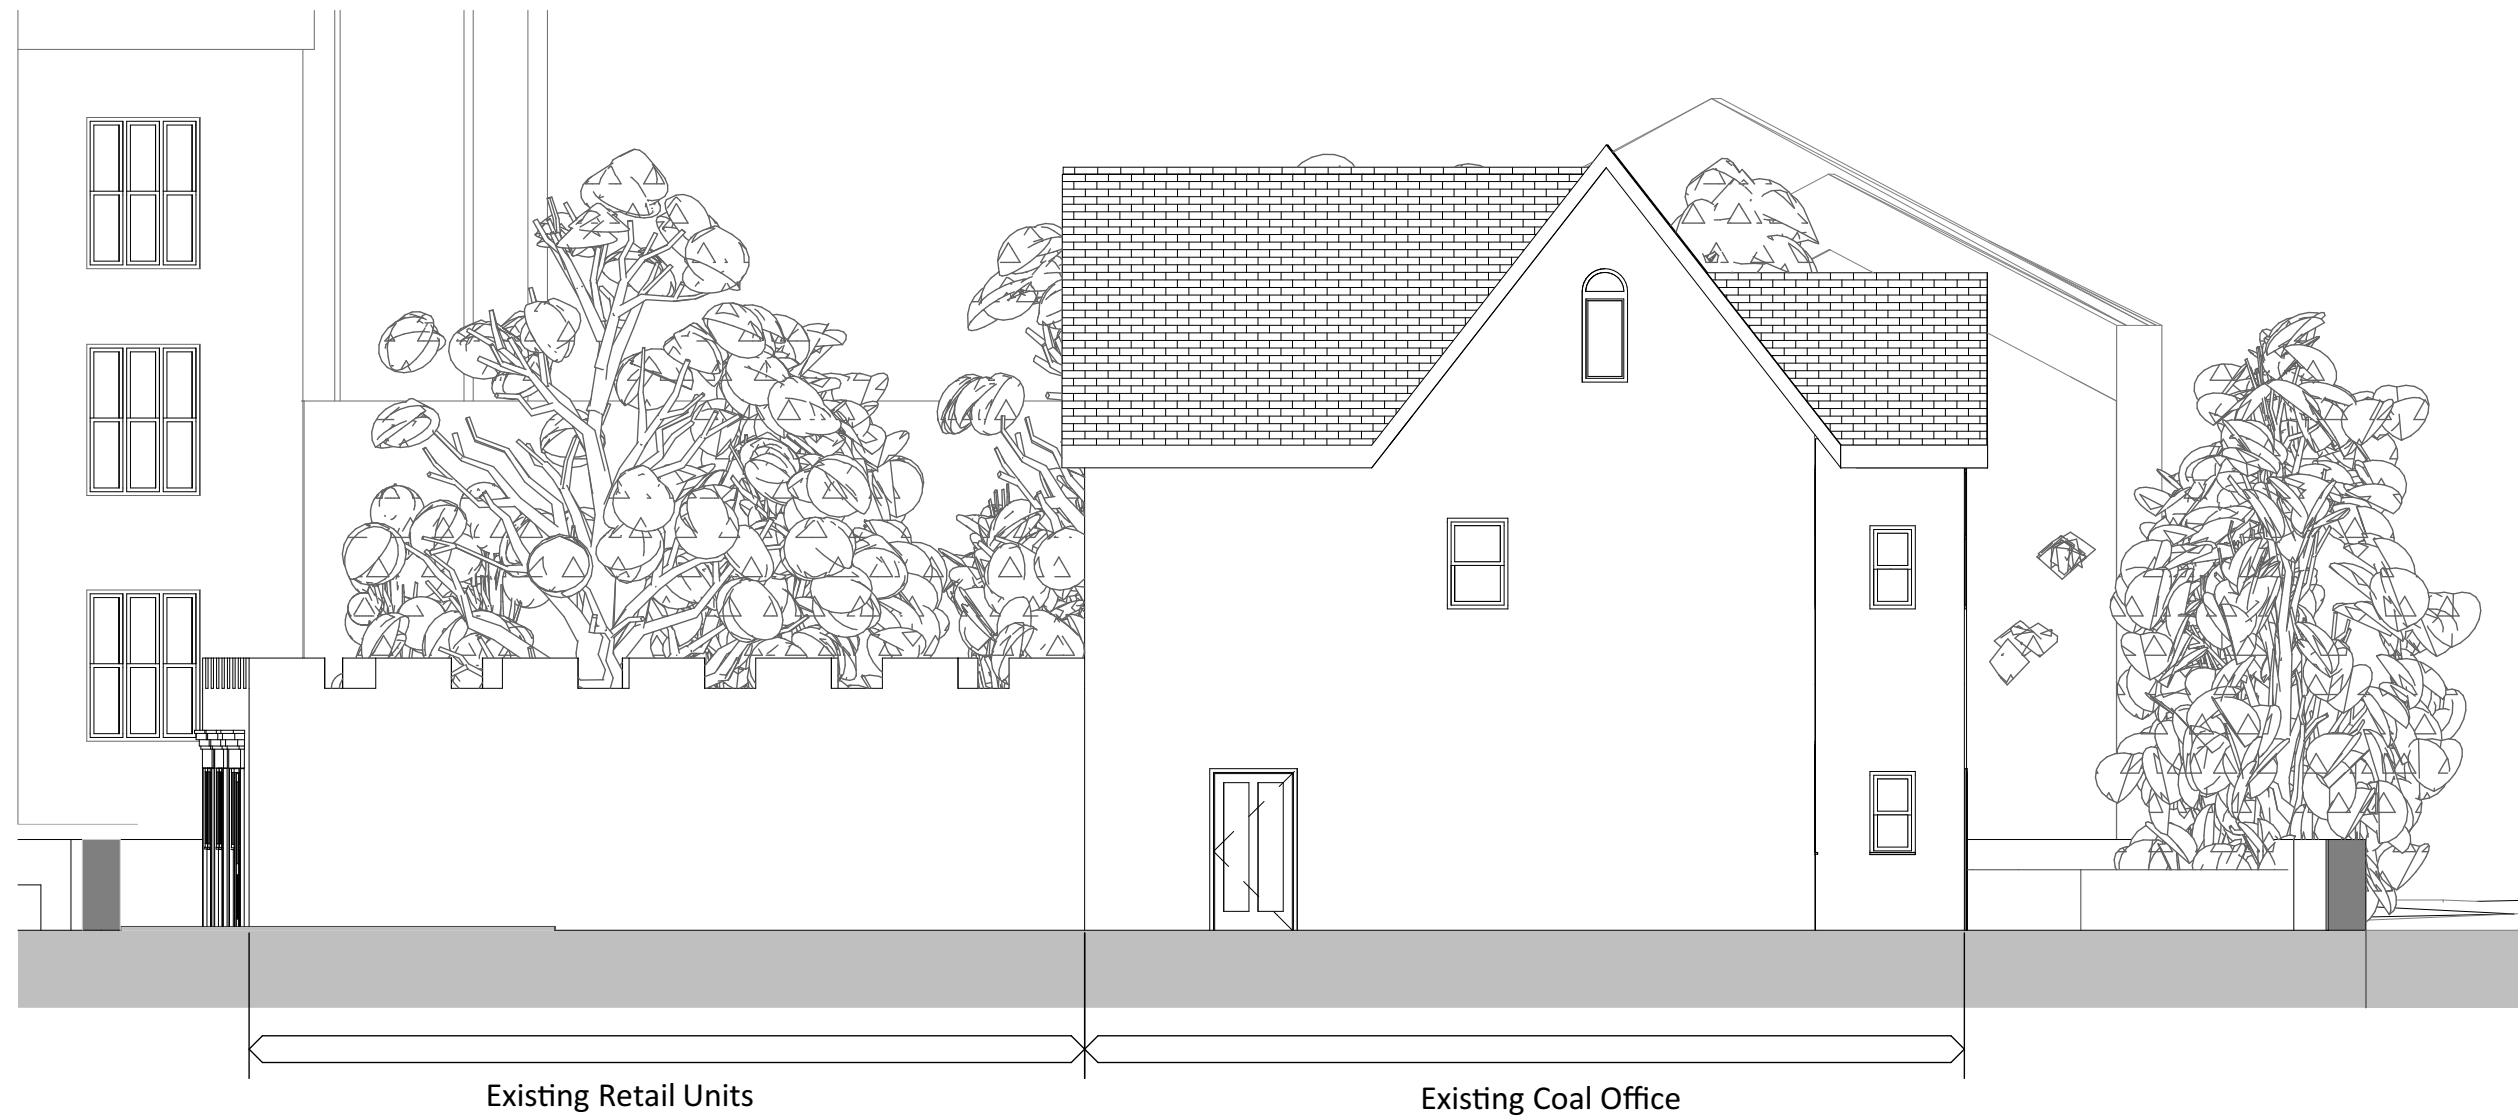


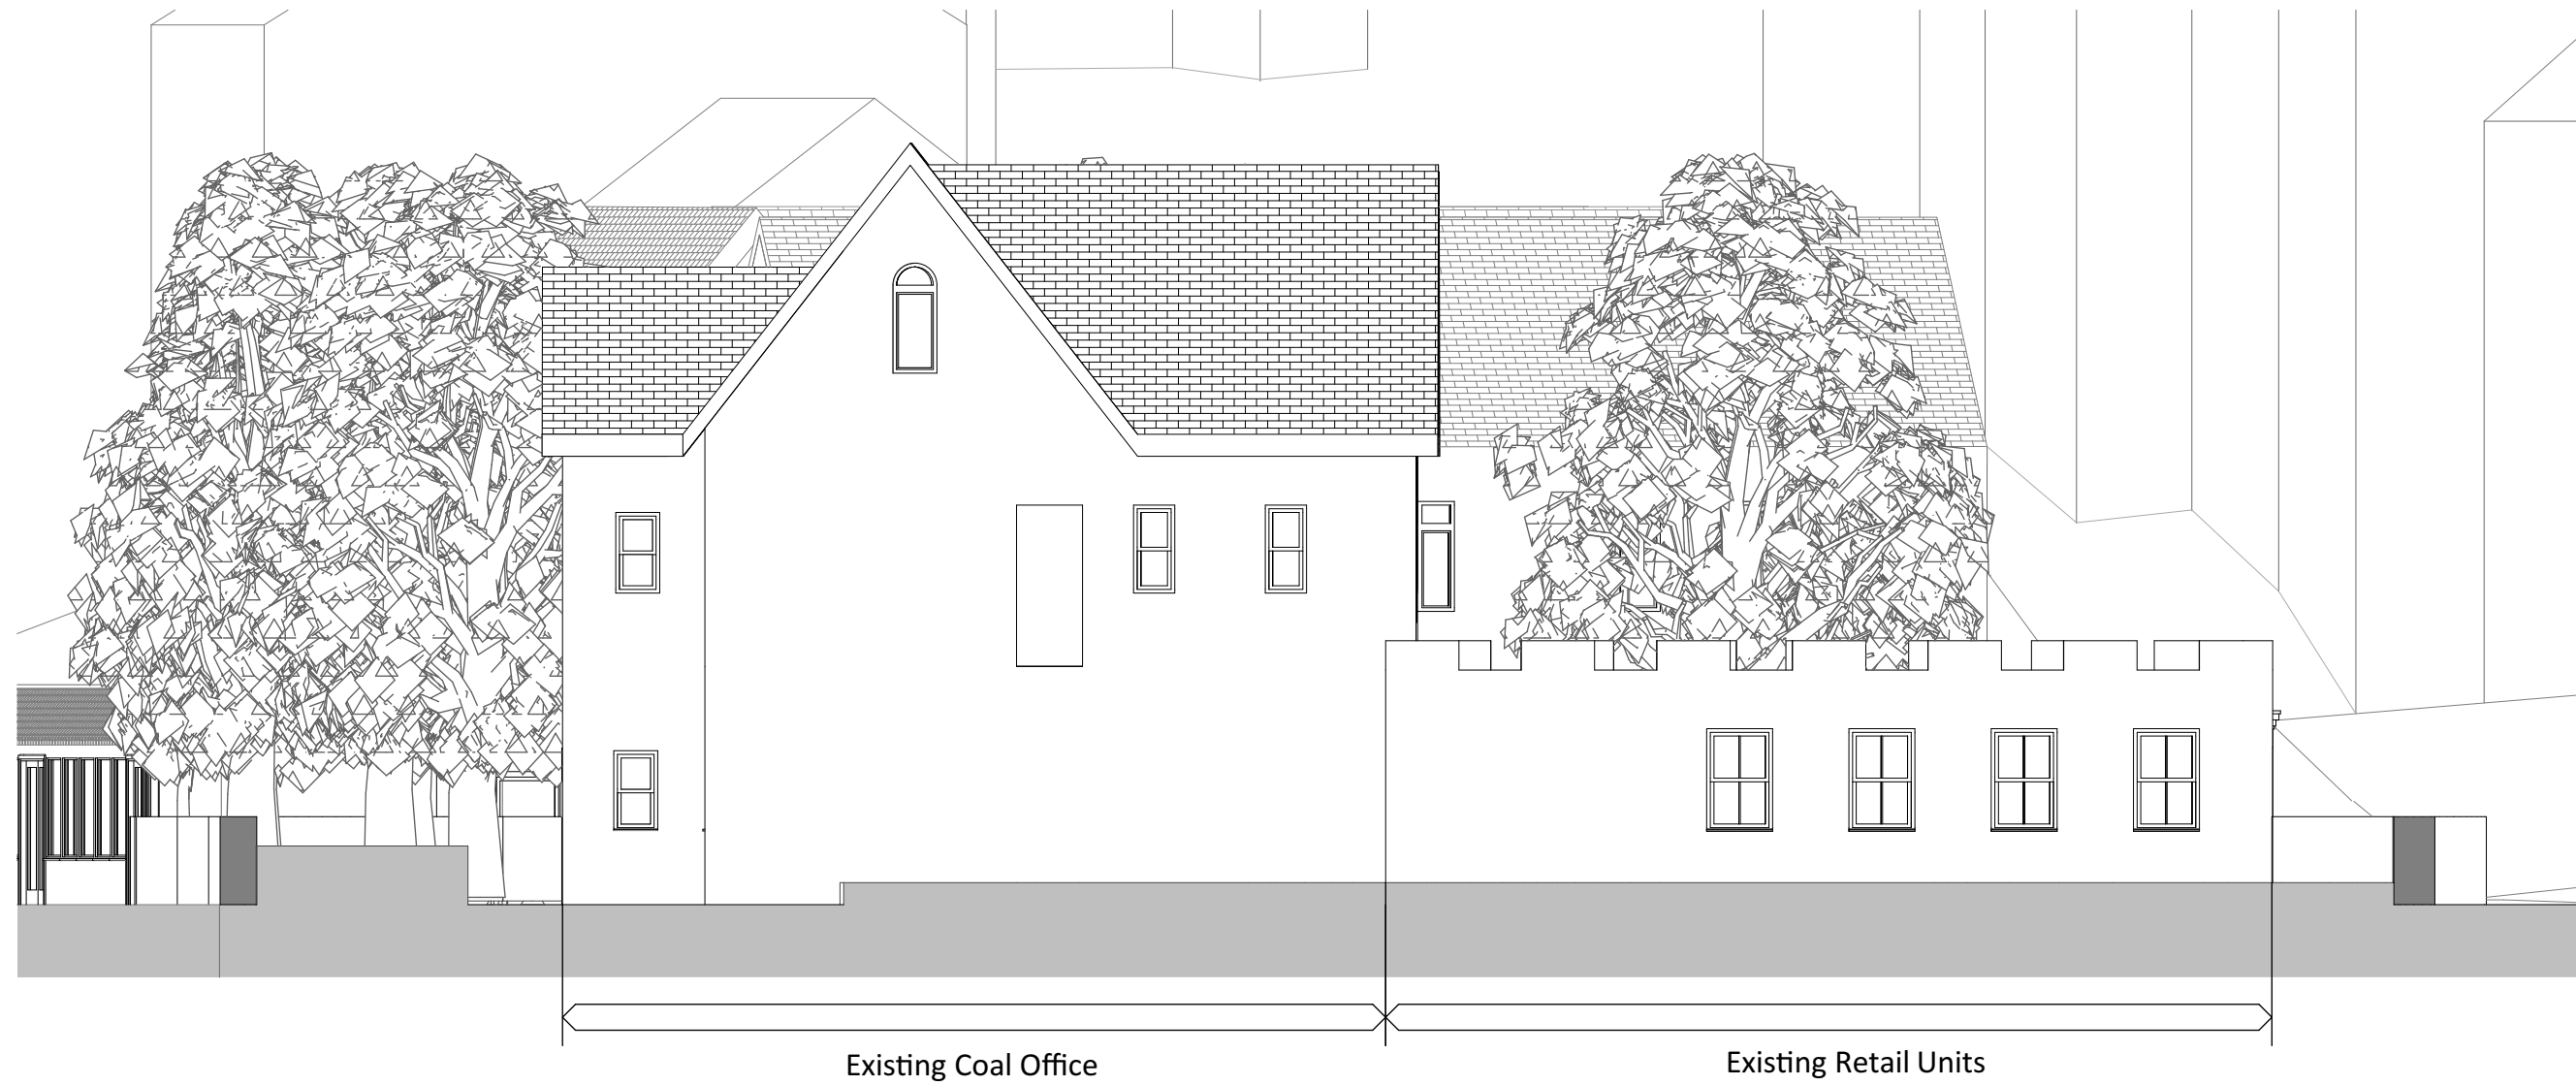

This drawing must not be scaled.
Figured dimensions and levels to be used.
Any inaccuracies must be notified to the architect.

THIS DRAWING IS COPYRIGHT

Registered office: Powell Dobson Ltd. Suite 1F,
Building One, Eastern Business Park, Wern Fawr
Lane, Old St Mellons, Cardiff, CF3 5EA registered in
England & Wales No: 3873802

No.	Date	Description	By	Ap



A1

powelldobson
ARCHITECTS

Powell Dobson Swansea
No. 2, J Shed, Kings Road, Swansea SA1 8PL
t: +44 (0)33 33 201 001
w: www.powelldobson.com

CLIENT: **Wales International Coastal Centre**
PROJECT: **Saundersfoot Harbour Regeneration**
DRAWING: Coal Office
Existing Elevations

DATE: 13.02.2018
SCALE: 1/100 @ A1
DRAWING NUMBER: P(0)130
DRAWN: AH
APPROVED: AN
REV: -